



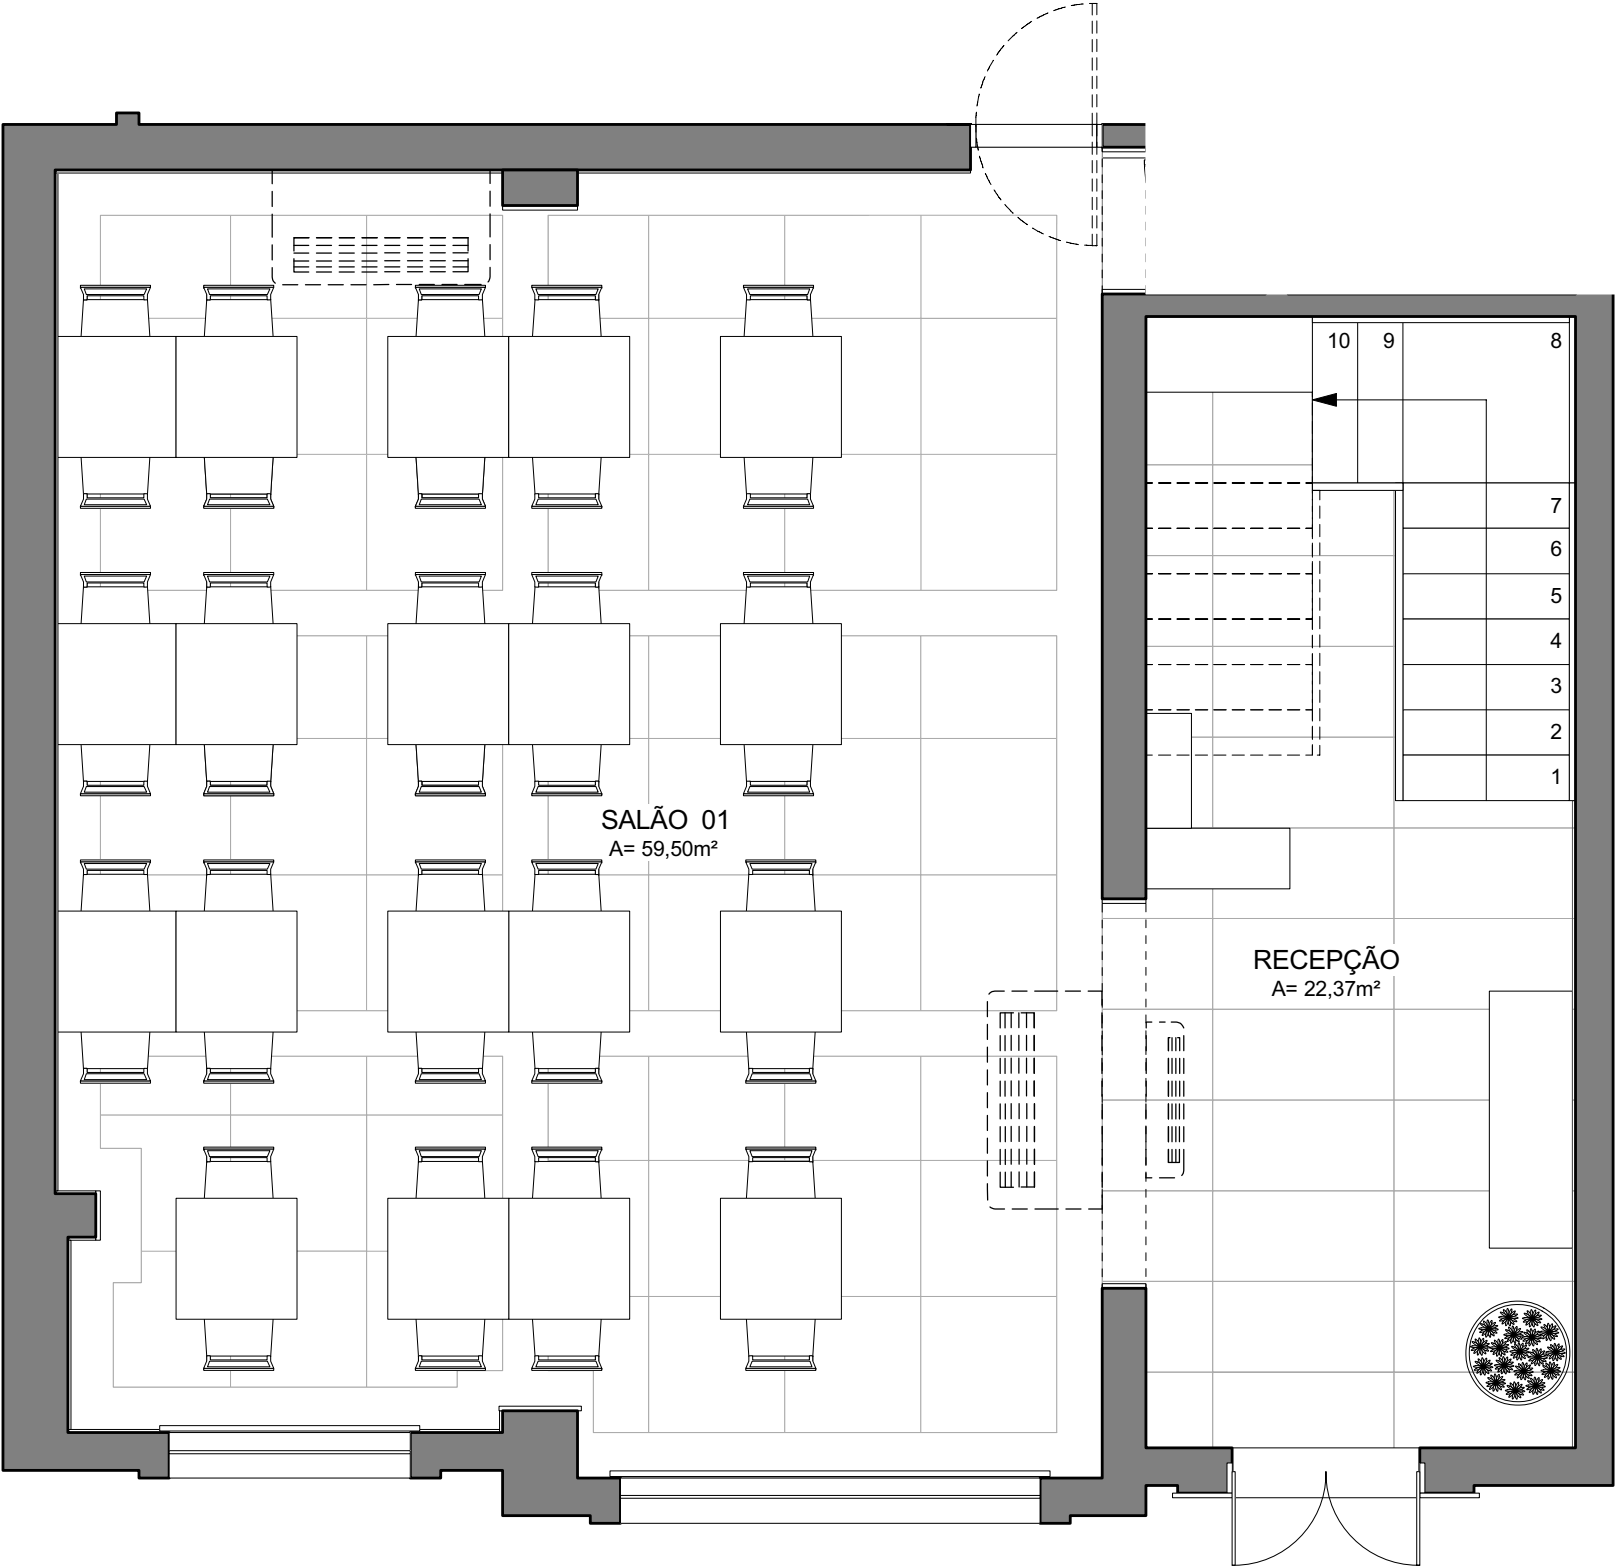

PLANTA BAIXA LAYOUT - TÉRREO
ESC.1/50

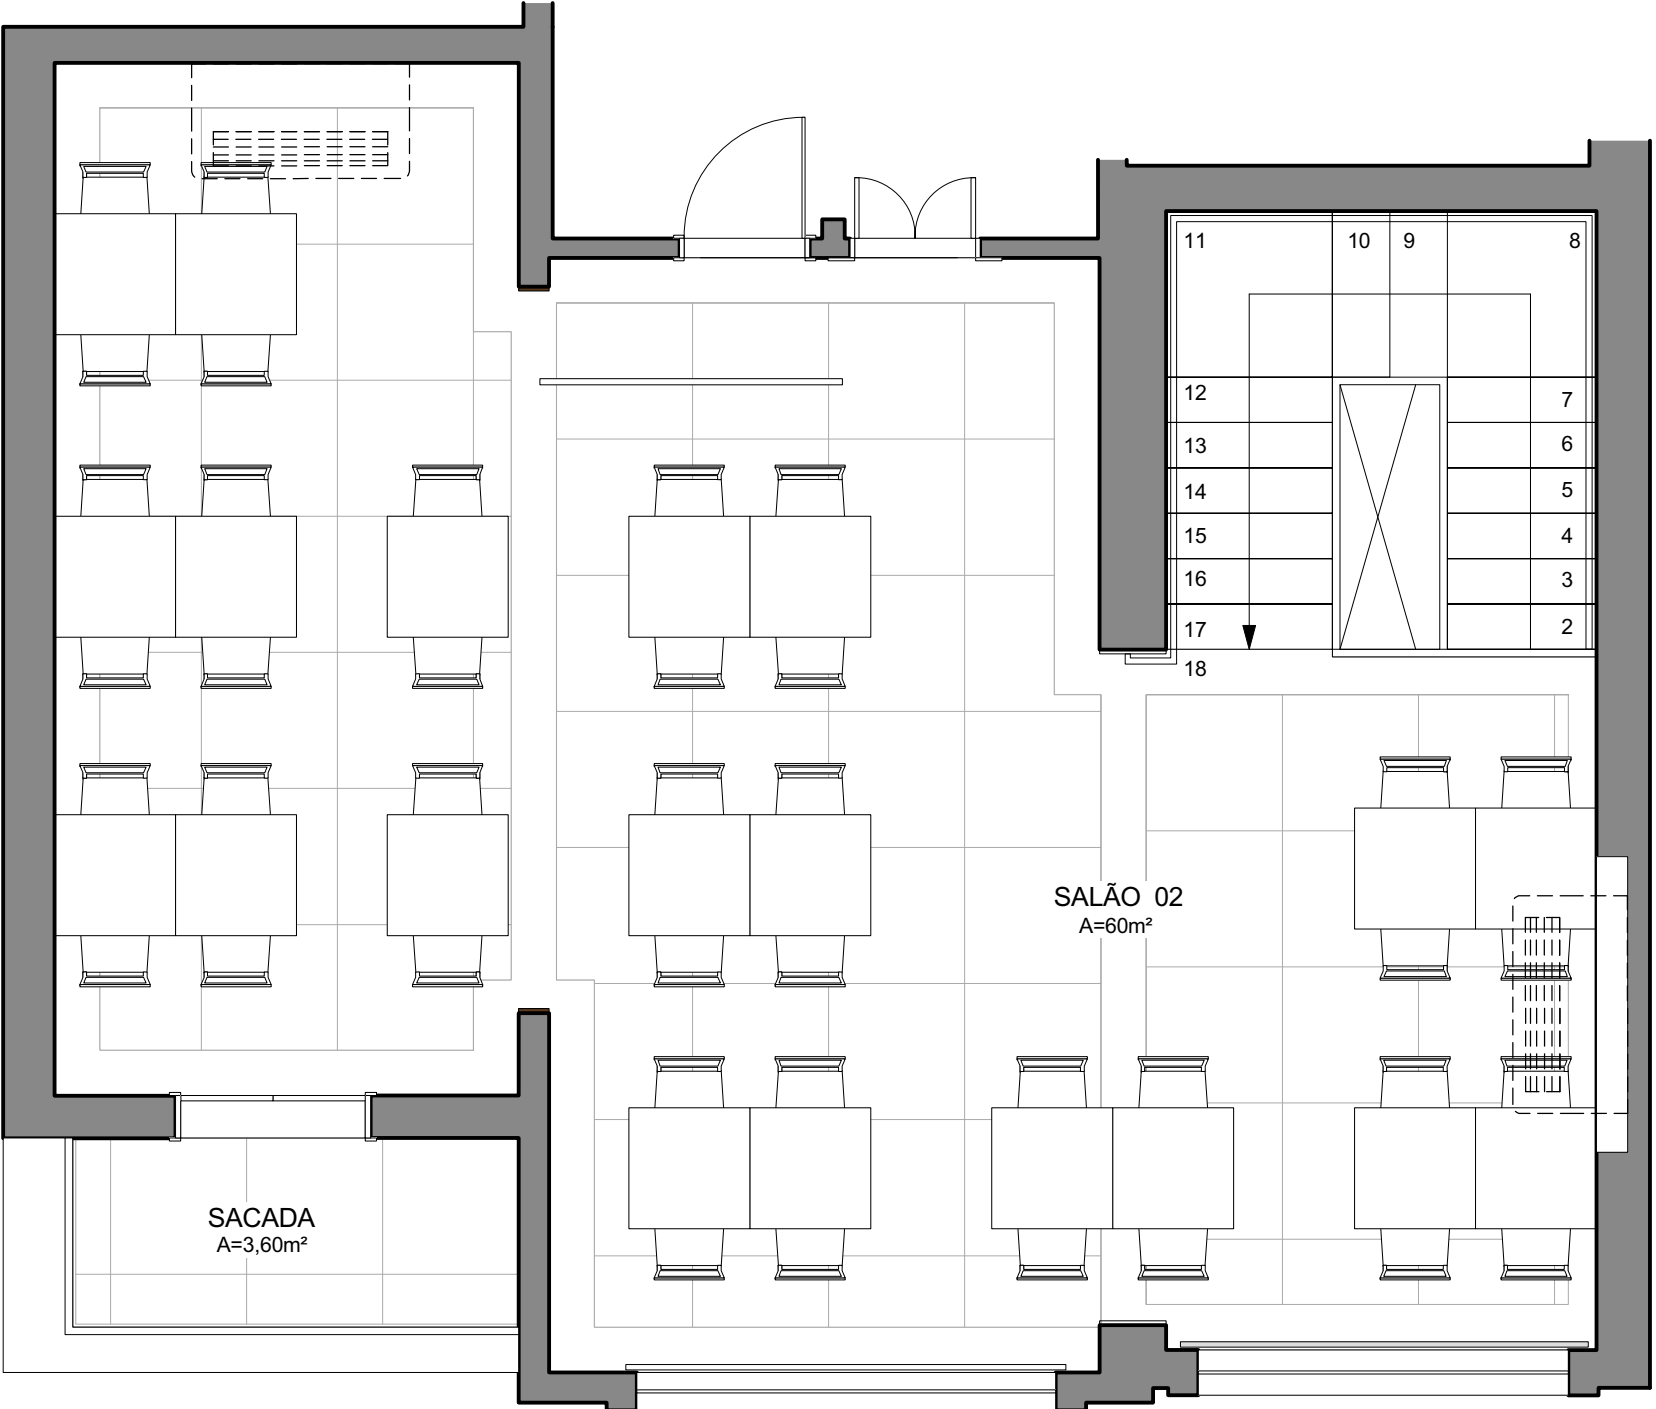

PLANTA BAIXA LAYOUT - SEGUNDO PAVIMENTO
ESC.1/50